






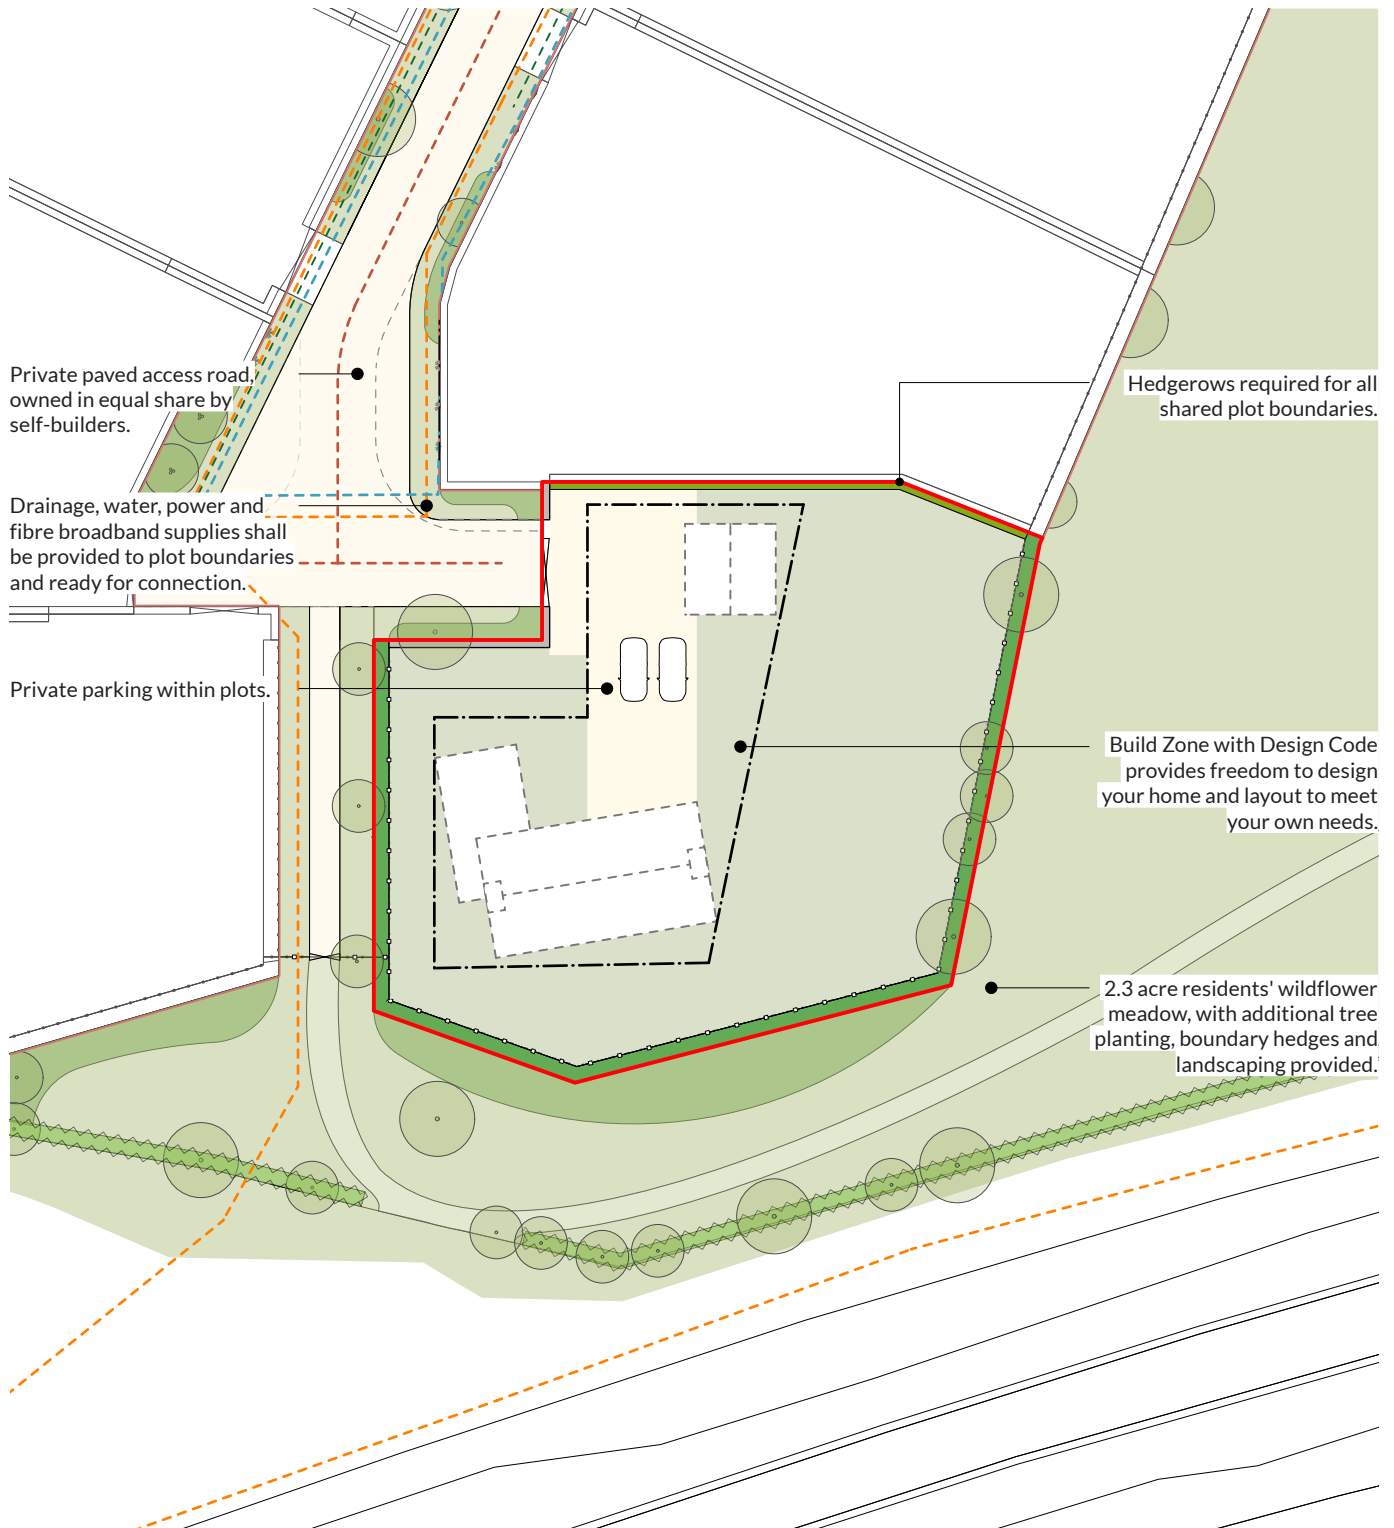
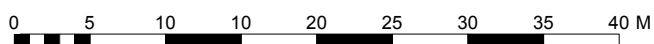


Plot 6		Forest Road, Piddington, NN7 2DA, Scale 1:500 at A4			
Plot Area	0.34 acres (1381m <sup>2</sup> )		Build Zone		Water Supply
Maximum Internal Floorspace	5920ft <sup>2</sup> (550m <sup>2</sup> )		Plot Ownership Boundary		Electric Supply
Maximum Storeys	No more than 2 Storey		Example Building Layout		Telecomm Supply
					Drainage Connection



**Plot 6**

Scale: 1:500



**LANDSTRÖM**